


Legend

- Proposed Angle Tower Location
- Proposed Line Route
- Proposed Line Route (N.I.)
Planning Ref. O/2009/0792/F & O/2013/0214/F
- Existing Flagford-Louth 220 kV Line
- Site Notice Location
- Application Area - Proposed Temporary Construction /Material Storage Yard (See map extract below)
- Extent of Landownership (See map extract below)
- Proposed Alterations to Existing Electricity Line

KEY PLAN:

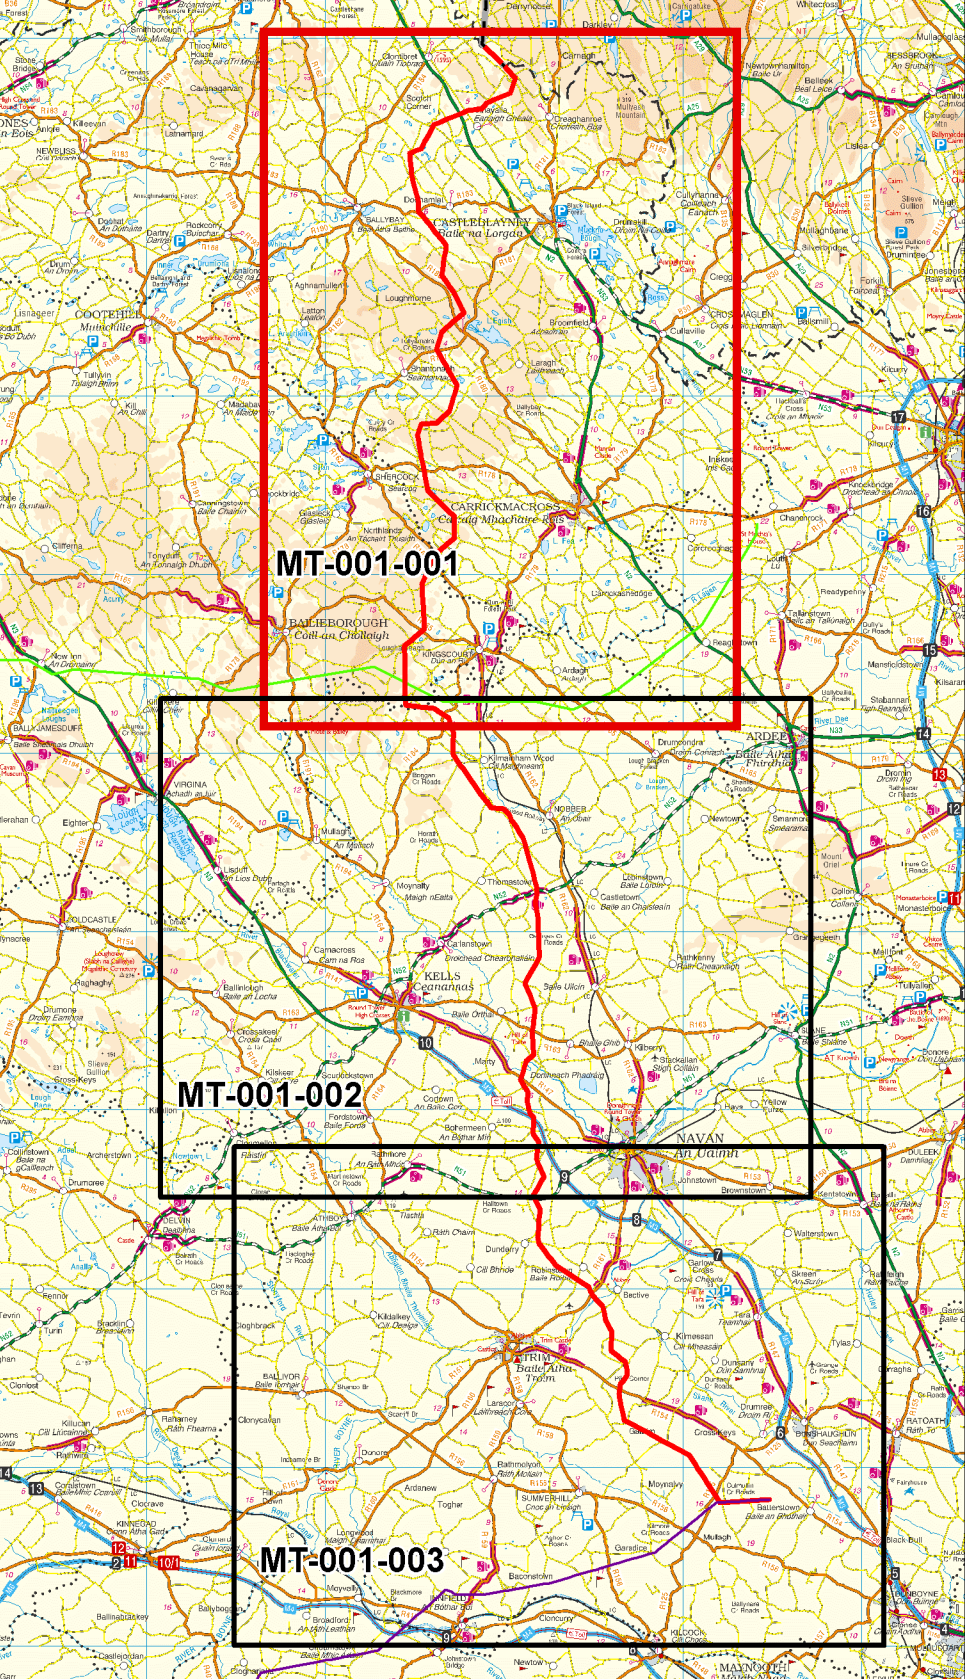

CLIENT:



PROJECT:

North South 400 kV
Interconnection Development

DRAWING TITLE:

CMSA Line Route Map - Context
1:50,000 - Planning Drawing

PRODUCTION UNIT:

High Voltage Engineering

COPYRIGHT © ESB INTERNATIONAL LIMITED All rights reserved.
No part of this work may be modified or reproduced or copied in any form
or by any means - graphics, electronic or mechanical, including
photocopying, recording, taping or information-and-retrieval system,
or used for any purpose than its designated purpose, without the written
permission of ESB International Limited

Ordnance Survey Licence No. EN 0023715-19; Copyright Ordnance
Survey Ireland, Government of Ireland



ESB International
18/21 Stephen Court, St Stephen's Green, Dublin 2
Tel: 353 1 703 8000 Email: marketing@esbi.ie Web: www.esbi.ie
ESB International is a trading name of ESB Engineering & Facility Management Ltd
Registered Office: as above Registered in Ireland No. 155249

DRAWN	PRODUCED	VERIFIED	APPROVED	APPD DATE
DOS	DOS	KC	BA	May-15
PLANNING DRAWING REFERENCE			NO. OF SHTS	SIZE
MT-001-001			1 of 3	A1
DRAWING NUMBER			SHEET REV	
PE687-D141-128-001-007				