


Proposed Line Route (N.I.)
Planning Ref. O/2009/0792/F & O/2013/0214/F

Oversail section

NOTES:
1. Transmission line and towers not to be scaled
2. All folio information was received from the Property Registration Authority (October 2014) and is subject to verification with landowners
3. Reproduced from OSI Map Sheet Monaghan Map Sheets: 14, 15, 19, 20

Legend

- Outer Conductor
- Centreline of Proposed Line Route
- Outer Conductor
- Landholding Boundary (with landholding number in yellow)
- Proposed 400 kV Tower Location (For details of proposed structures see structure description schedule)
- Proposed 400 kV Transposition Tower Location 119 and 120 (For details of proposed structures see structure description schedule)
- Proposed Line Route (N.I.) Planning Ref. O/2009/0792/F & O/2013/0214/F
- Proposed Alterations to Existing Electricity Line

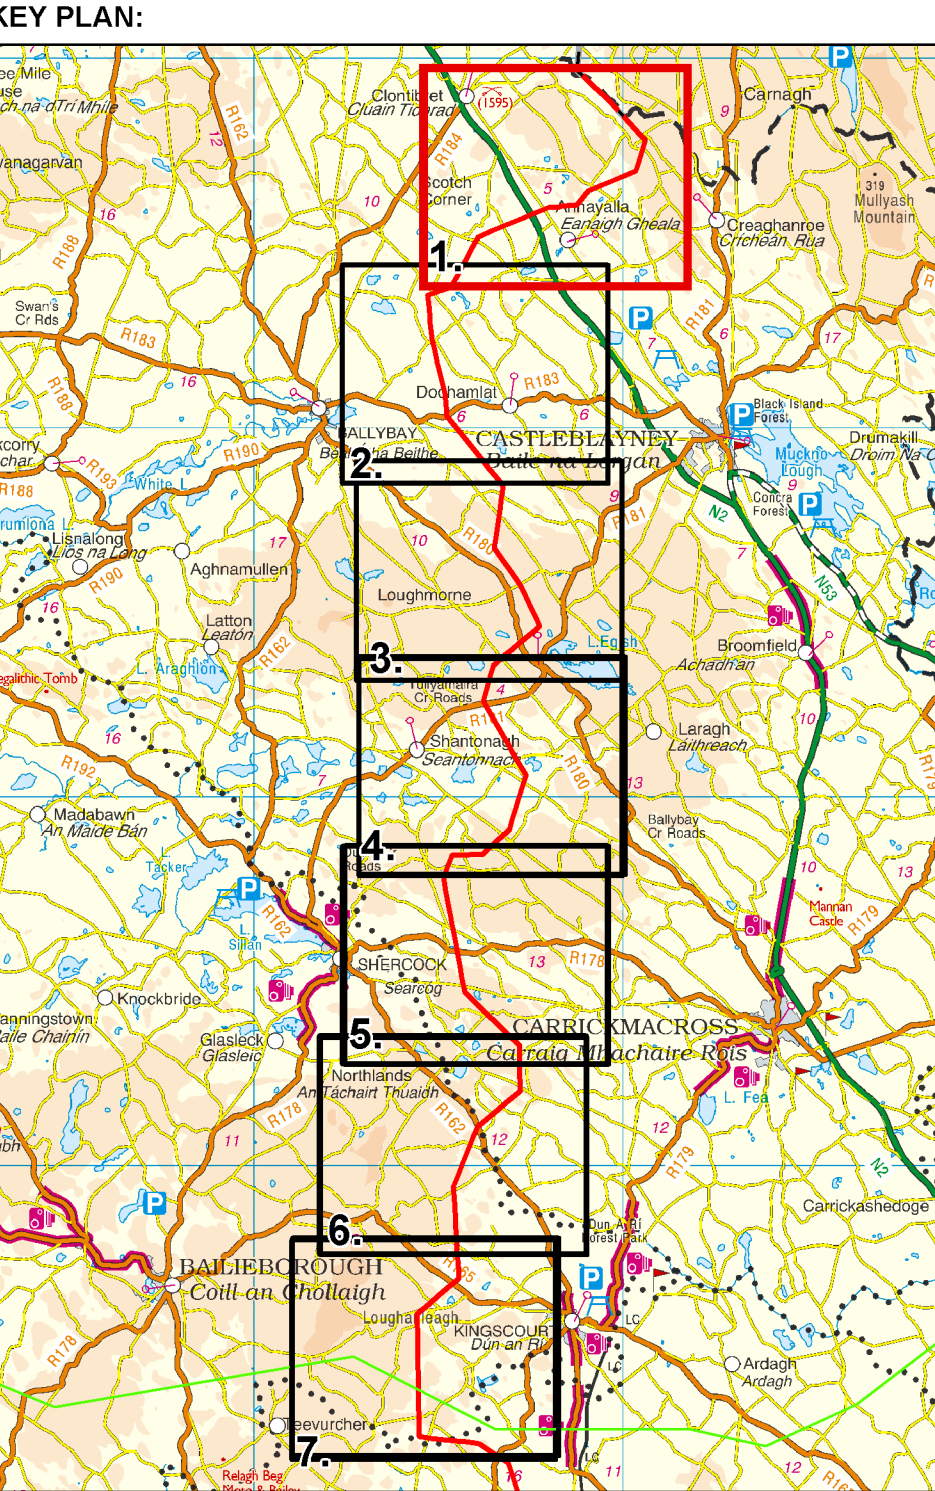

CLIENT:

EIRGRID

PROJECT:

North South 400 kV
Interconnection Development

DRAWING TITLE:

CMSA Line Route Map with
Landholding Boundaries
1:10,560 - Planning Drawing

PRODUCTION UNIT:

High Voltage Engineering

COPYRIGHT © ESB INTERNATIONAL LIMITED
All rights reserved. No part of this work may be modified or reproduced or copied in any form or by any means - graphics, electronic or mechanical, including photocopying, recording, taping or information-and-retrieval system, or used for any purpose than its designated purpose, without the written permission of ESB International Limited.

Ordnance Survey Licence No. EN 0023715-19; Copyright Ordnance Survey Ireland, Government of Ireland

ESB INTERNATIONAL

ESB International
18/21 Stephen Court, St. Stephen's Green, Dublin 2
Tel: 353 1 703 8000 Email: marketing@esbi.ie Web: www.esbi.ie
ESB International is a trading name of ESB Engineering & Facility Management Ltd
Registered Office as above. Registered in Ireland No. 155249

DRAWN DOS	PRODUCED DOS	VERIFIED KC	APPROVED BA	APPROVED DATE Apr 2015
PLANNING DRAWING REFERENCE MT-003-001			NO. OF SHEETS 1 of 16	SCALE A1 1:10,560

DRAWING NUMBER

SHEET REV
PE687-D141-133-001-007